

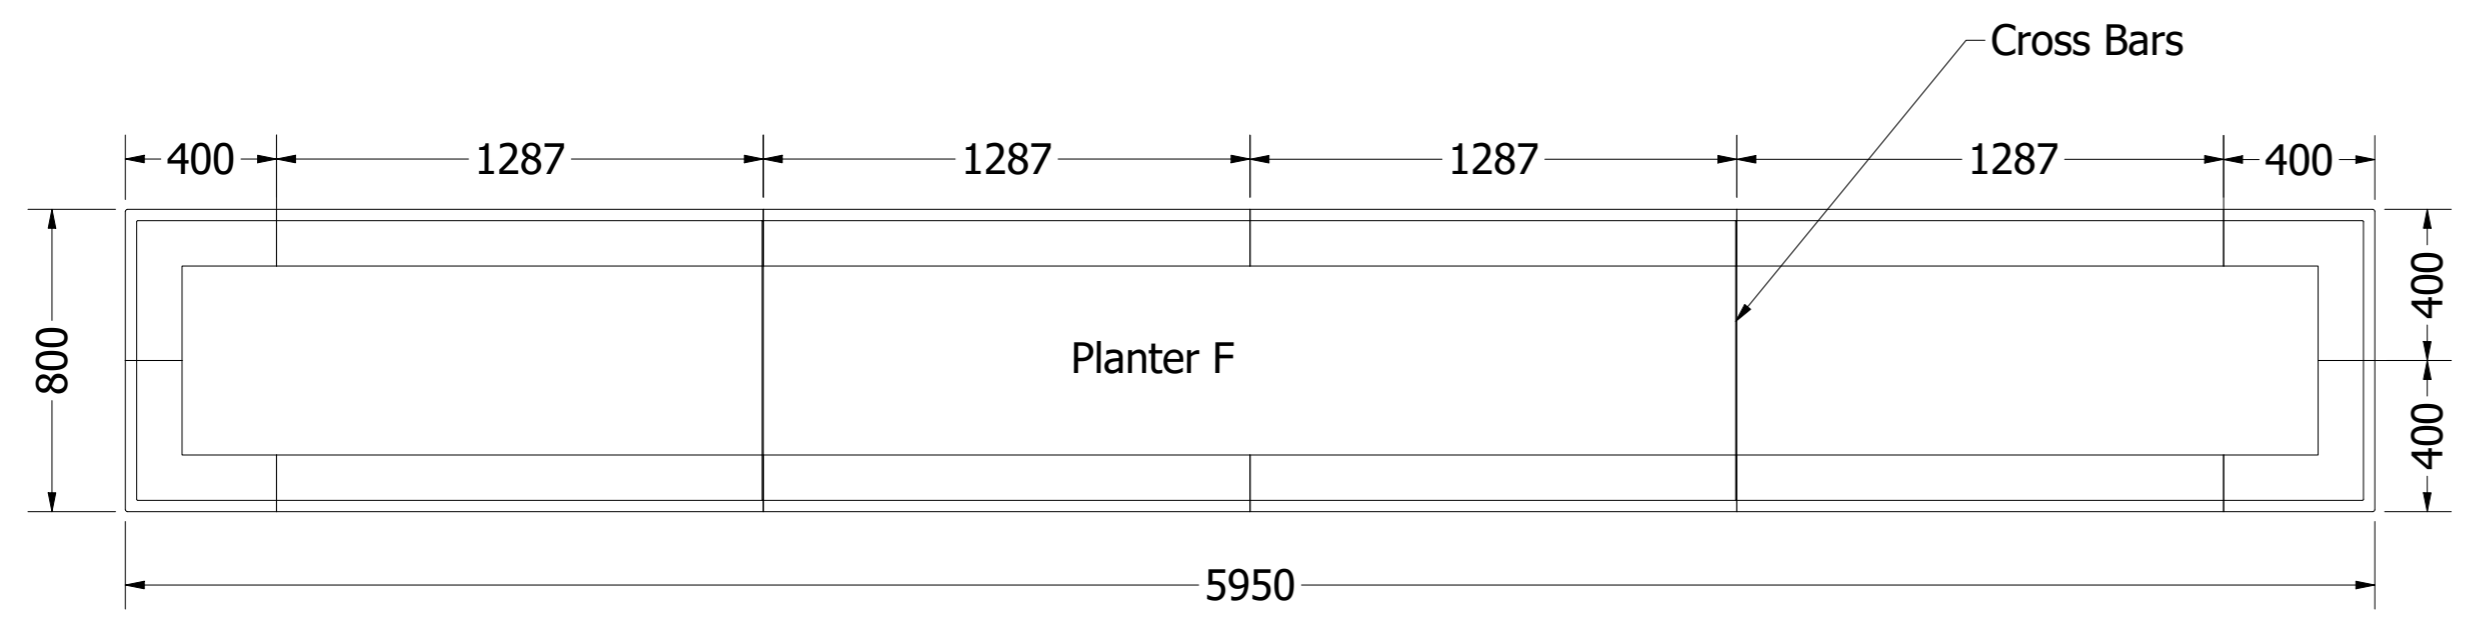


Cross Bars

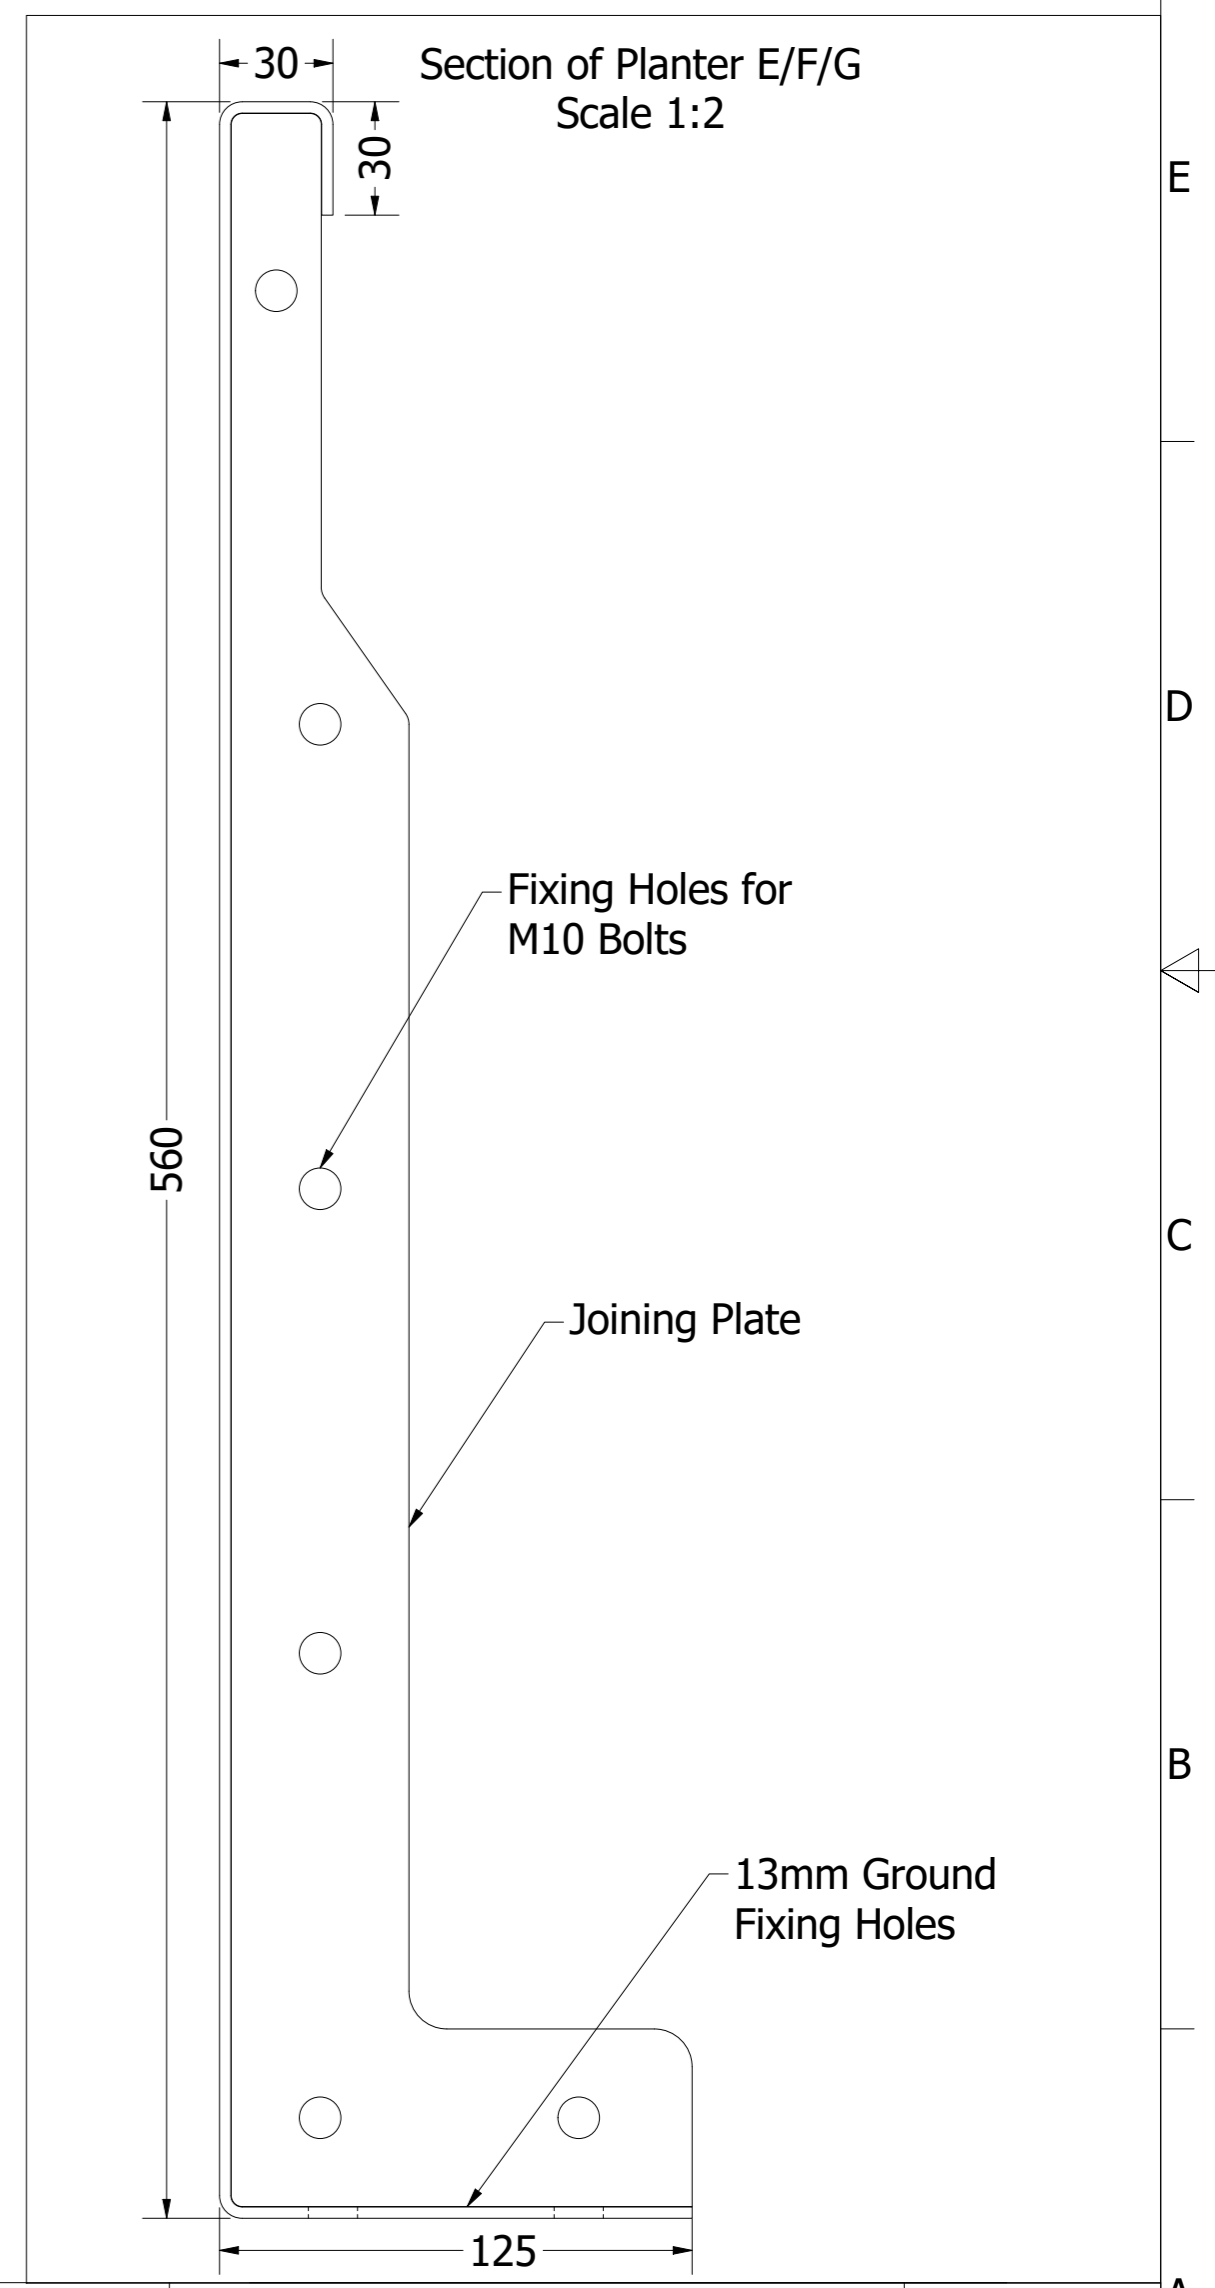

Cross Bars

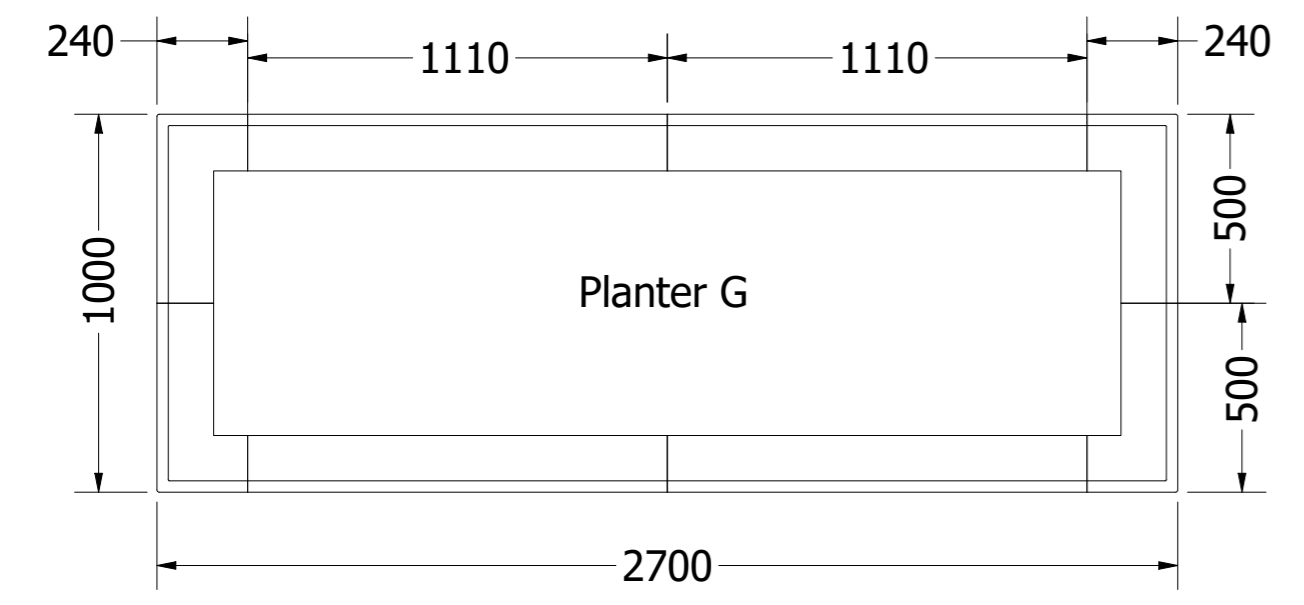

Section of Planter E/F/G
Scale 1:2

Fixing Holes for
M10 Bolts

Joining Plate

13mm Ground
Fixing Holes

URBAN STREET DESIGNS LTD.
ST MARYS STREET, NELSON, BB9 7BA.
TEL: +44 (0)1282 507 656
EMAIL: sales@urbanstreetdesigns.co.uk
WEB PAGE: www.urbanstreetdesigns.co.uk



IF IN DOUBT ASK!

DRAWN BY: LizUSD		REPORT ALL ERRORS TO DRAWING OFFICE	
DATE: 02/05/2018		<p>3rd ANGLE PROJECTION</p>	
SCALE: 1 / 20			
PAGE SIZE: A2	PAGE No: 3 / 4		
ALL DIMENSIONS ARE IN MILLIMETRES			

URBAN STREET DESIGNS LTD
2015 © Urban Street Designs Ltd All Rights Reserved.
USD. CONFIDENTIAL AND PROPRIETARY. ALL RIGHTS RESERVED. This document (and the information it contains) are the property of USD. By accepting it into your possession, you agree that you will keep this document, and all information contained herein, in strictest confidence, and will not copy, retransmit, use (except solely for the benefit of USD), sell, lend or otherwise dispose of, directly or indirectly, without the express written permission of USD, and this document will be returned to USD immediately upon request.

MATERIAL + SPEC:	3.0mm Zintec
FINISH:	Powder-coated RAL 9006
DESCRIPTION/NOTES:	

DRAWING NUMBER:	West Hendon Planters	REV: B
PART NUMBER:		
CUSTOMER REF. DWG No:		