


# Planter 1

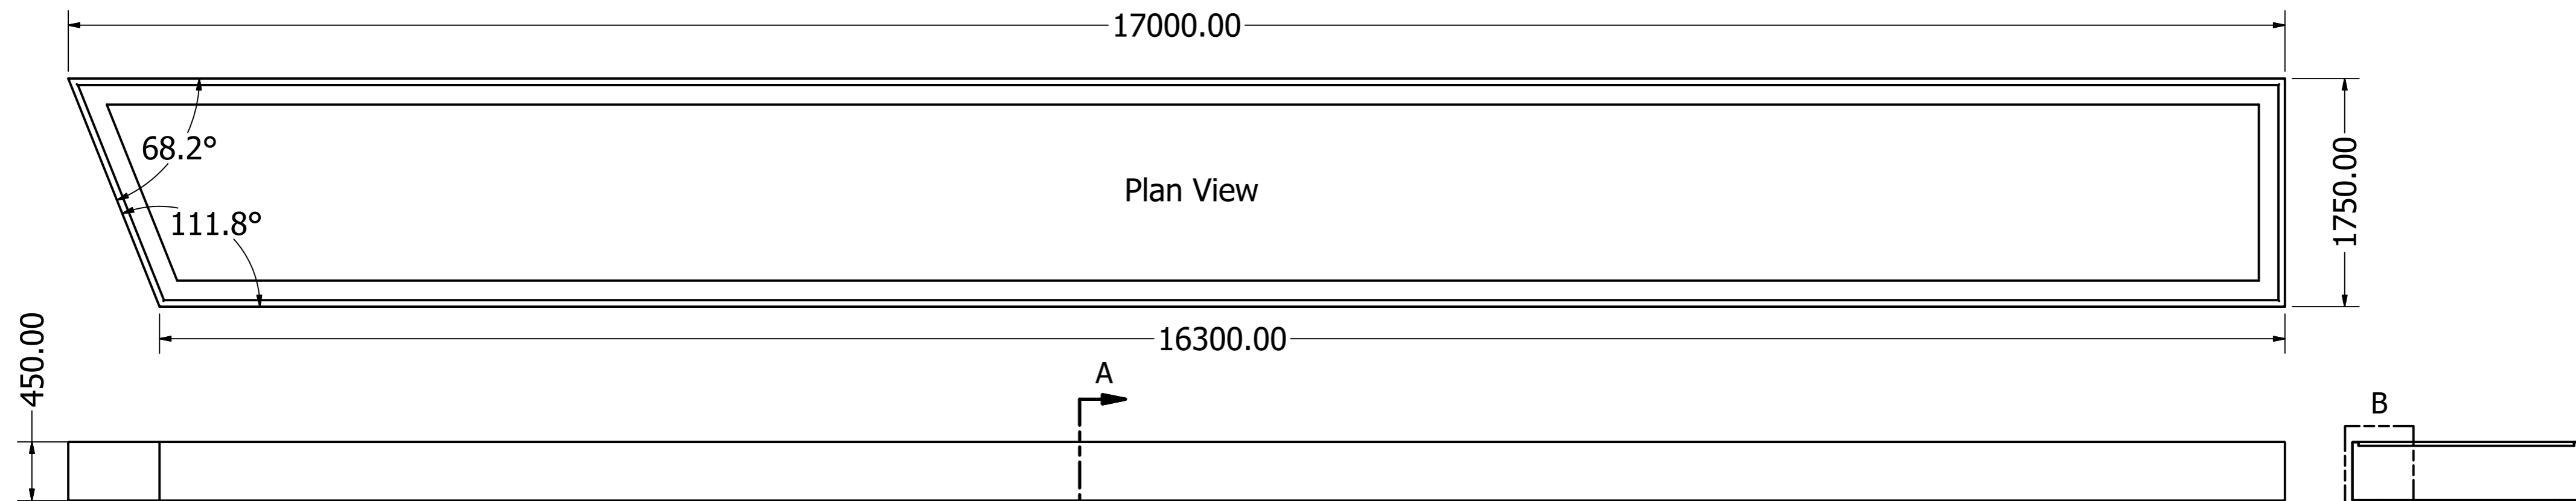


A  
A

B

DETAIL B  
SCALE 1 / 3

SECTION A-A  
SCALE 1 / 35

Welded in L Sections to create a hard edge for joining and steel bracing straps from side to side where required to aid stability.

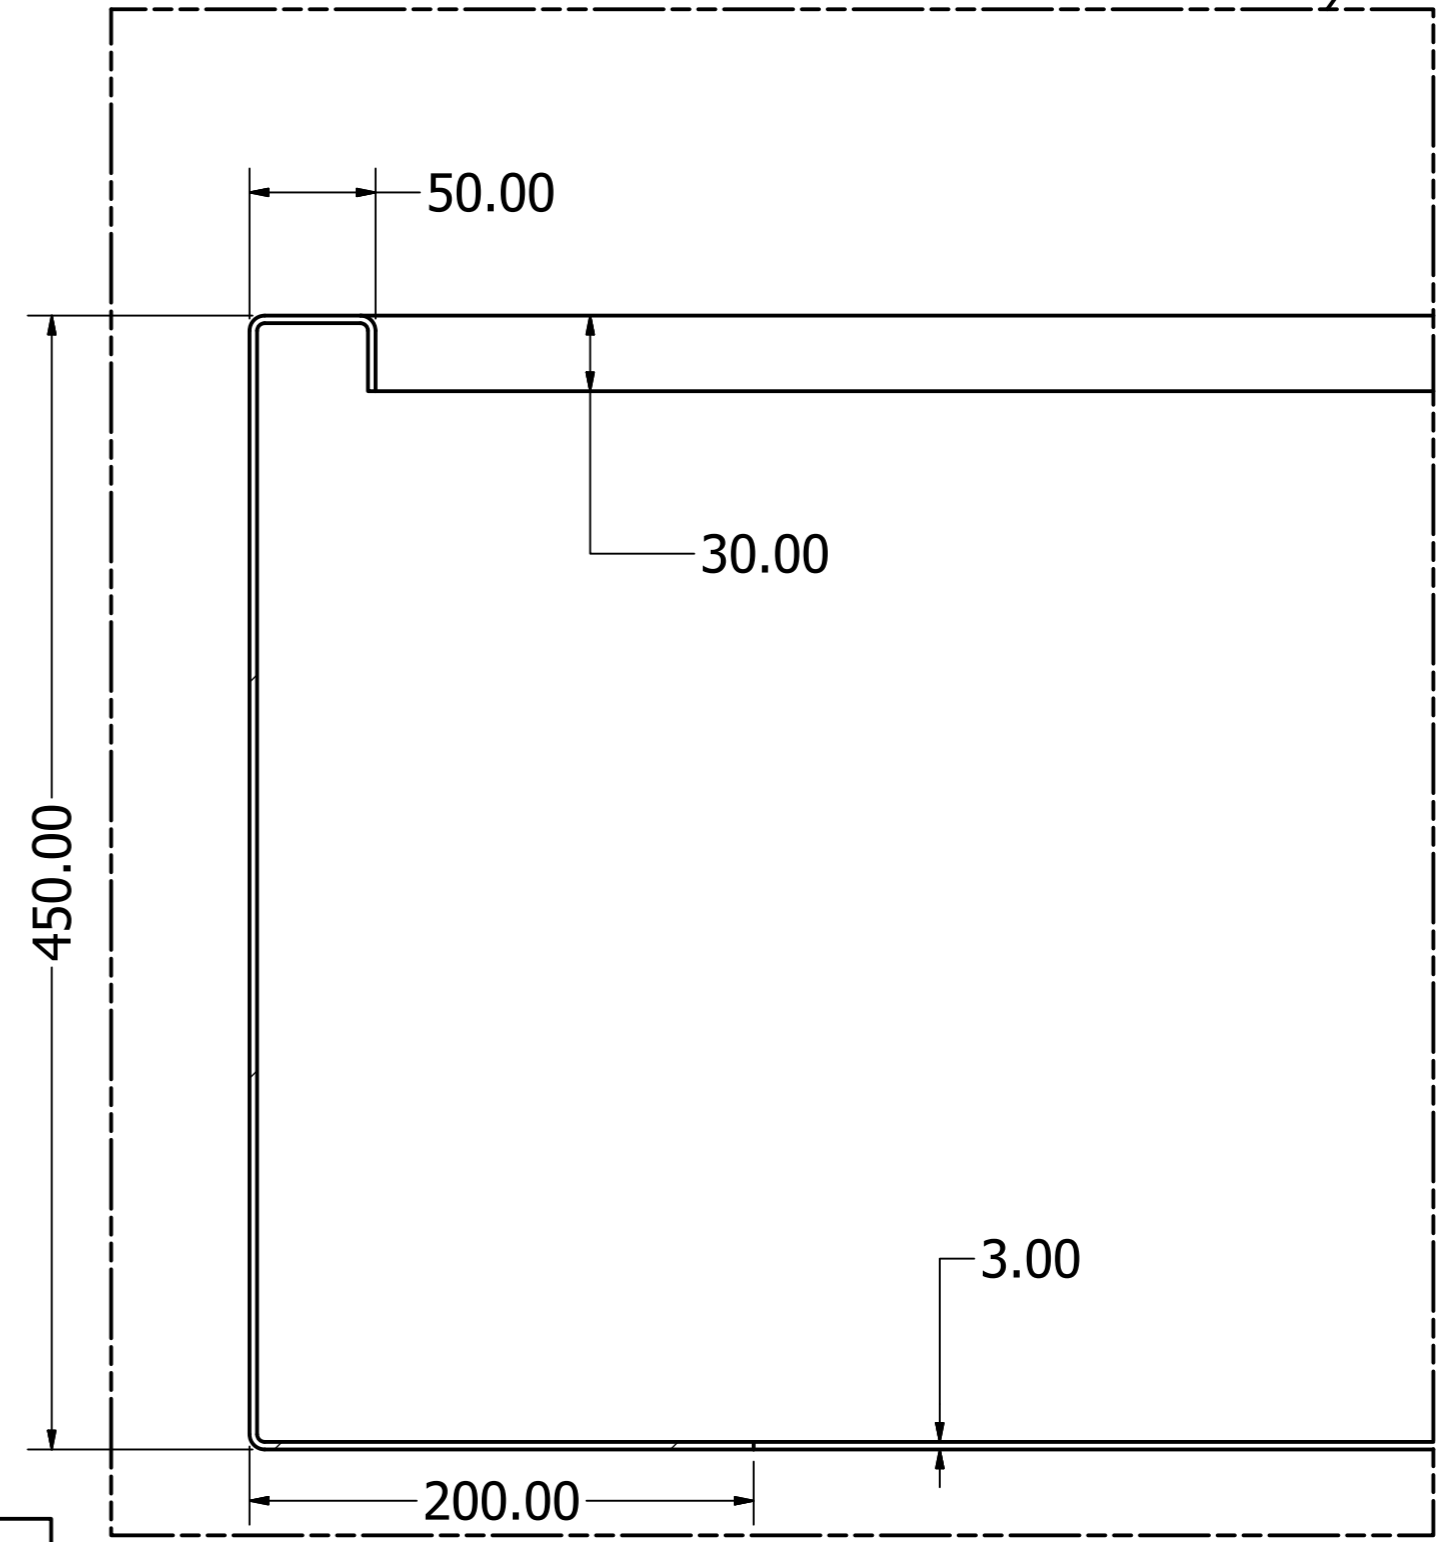

URBAN STREET DESIGNS LTD.  
ST MARYS STREET, NELSON, BB9 7BA.  
TEL: +44 (0)1282 507 656  
EMAIL: sales@urbanstreetdesigns.co.uk  
WEB PAGE: www.urbanstreetdesigns.co.uk



IF IN DOUBT ASK!

DRAWN BY: LizUSD	REPORT ALL ERRORS TO DRAWING OFFICE
DATE: 08/01/2018	
SCALE: 1 / 35	ALL DIMENSIONS ARE IN MILLIMETRES
PAGE SIZE: A2	PAGE No: 1 / 1

## URBAN STREET DESIGNS LTD

2015 © Urban Street Designs Ltd All Rights Reserved.  
USD. CONFIDENTIAL AND PROPRIETARY. ALL RIGHTS RESERVED. This document (and the information it contains) are the property of USD. By accepting it into your possession, you agree that you will keep this document, and all information contained herein, in strictest confidence, and will not copy, retransmit, use (except solely for the benefit of USD), sell, lend or otherwise dispose of, directly or indirectly, without the express written permission of USD, and this document will be returned to USD immediately upon request.

MATERIAL + SPEC:	DRAWING NUMBER:	REV:
FINISH:	PART NUMBER: Planter 1	
DESCRIPTION/NOTES:	CUSTOMER REF. DWG No:	

DRAWING NUMBER:	REV:
PART NUMBER: Planter 1	
CUSTOMER REF. DWG No:	